


LETTER	REVISIONS	BY	DATE

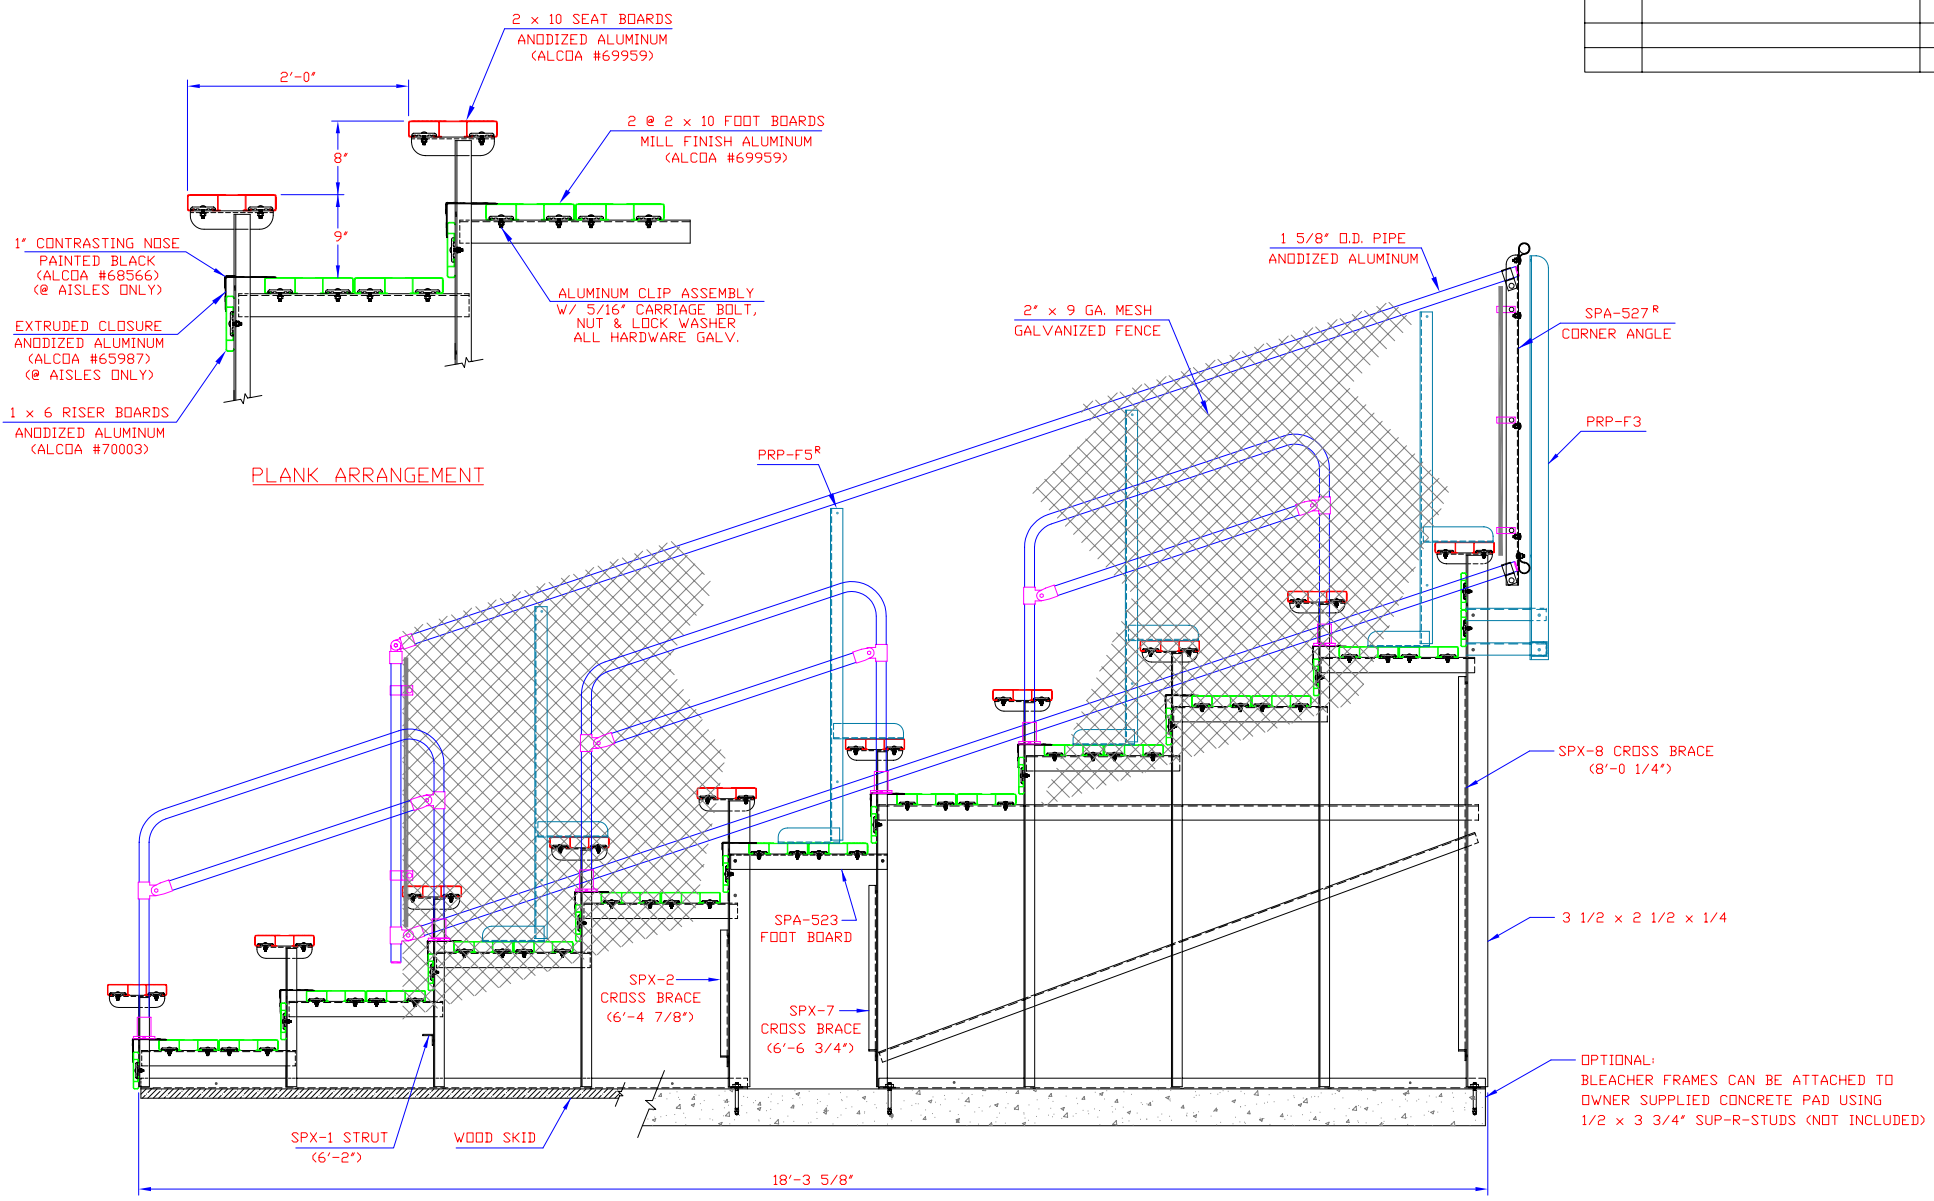

PLANK ARRANGEMENT


END ELEVATION

10 ROW UNIT

ALL FRAMING & BRACING ANGLES 1 3/4 x 1 3/4 x 3/16
 ALL STRUTS & BRACING ANGLES 1 1/4 x 1 1/4 x 3/16
 ALL ALUMINUM FOOT BOARD ANGLES 2 1/2 x 2 x 3/16
 UNLESS NOTED

ALUMINUM 6061-T6 UNDERSTRUCTURE THIS DRAWING INCLUDING THE PRINCIPLES OF DESIGN IS THE PROPERTY OF AND IS SUBMITTED BY E & D SPECIALTY STANDS, INC. WITH THE AGREEMENT THAT IT IS NOT TO BE REPRODUCED, COPIED OR LOANED IN PART OR WHOLE, NOT TO BE USED IN ANY MANNER THAT MAY CONSTITUTE A DETRIMENT DIRECTLY OR INDIRECTLY TO E & D SPECIALTY STANDS, INC. ACCEPTANCE OF THIS DRAWING WILL BE CONSTRUED AS AN AGREEMENT TO THE ABOVE.	SCALE	REFERENCE DWG.	END ELEVATION 10 ROW PORTABLE w/CENTER AISLE (2) FOOT BOARDS w/RISERS
	3/4"=1'-0"	CHECKED BY	
	DRAWN BY	DATE	
	D.K.	3/23/04	
E & D SPECIALTY STANDS, INC. NORTH COLLINS, NEW YORK		P1024-21-AL	

LETTER	REVISIONS	BY	DATE

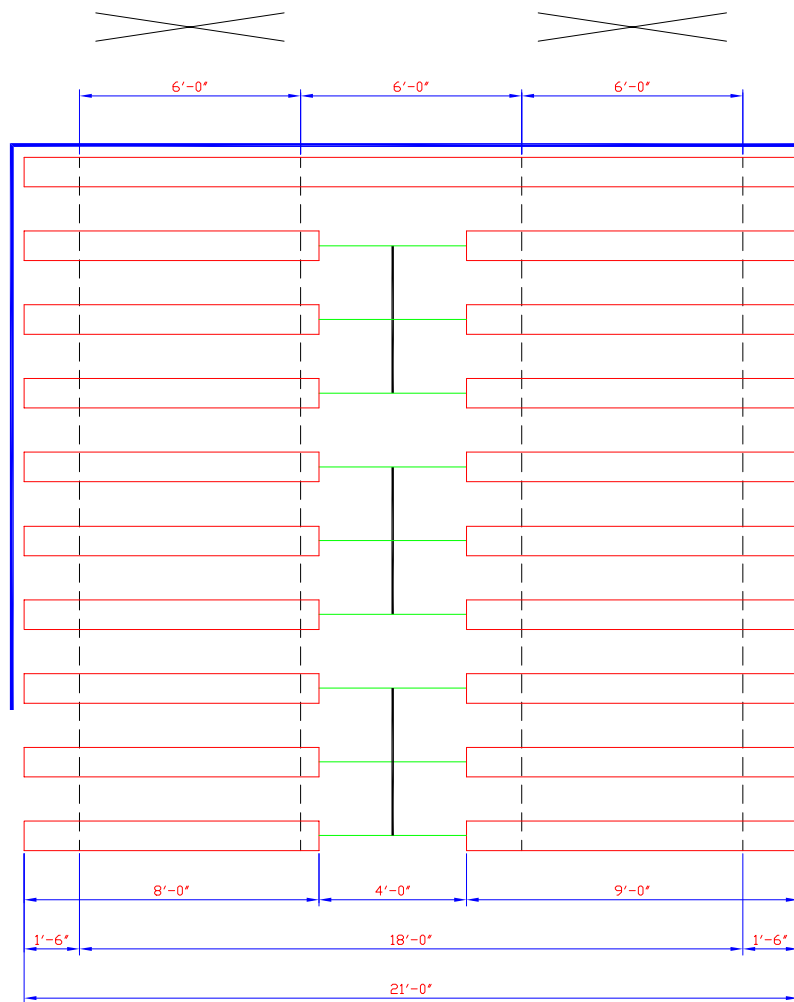

INDICATES CROSS BRACING
ALL STRUTS CONTINUOUS

PLAN OF BLEACHER

SEATING CAPACITY
@ 18" PER SEAT = 113

ALUMINUM 6061-T6 UNDERSTRUCTURE <small>THIS DRAWING INCLUDING THE PRINCIPLES OF DESIGN IS THE PROPERTY OF AND IS SUBMITTED BY E & D SPECIALTY STANDS, INC. WITH THE AGREEMENT THAT IT IS NOT TO BE REPRODUCED, COPIED OR LOANED IN PART OR WHOLE, NOT TO BE USED IN ANY MANNER THAT MAY CONSTITUTE A DETRIMENT DIRECTLY OR INDIRECTLY TO E & D SPECIALTY STANDS, INC. ACCEPTANCE OF THIS DRAWING WILL BE CONSTRUED AS AN AGREEMENT TO THE ABOVE.</small>	SCALE	REFERENCE DWG.	PLAN OF BLEACHER 10 ROW PORTABLE w/CENTER AISLE (2) FOOT BOARDS w/RISERS
	DRAWN BY	CHECKED BY	
	DATE	DATE	
	3/23/04		
E & D SPECIALTY STANDS, INC. NORTH COLLINS, NEW YORK		P1024-21-AL	