



LETTER	REVISIONS	BY	DATE

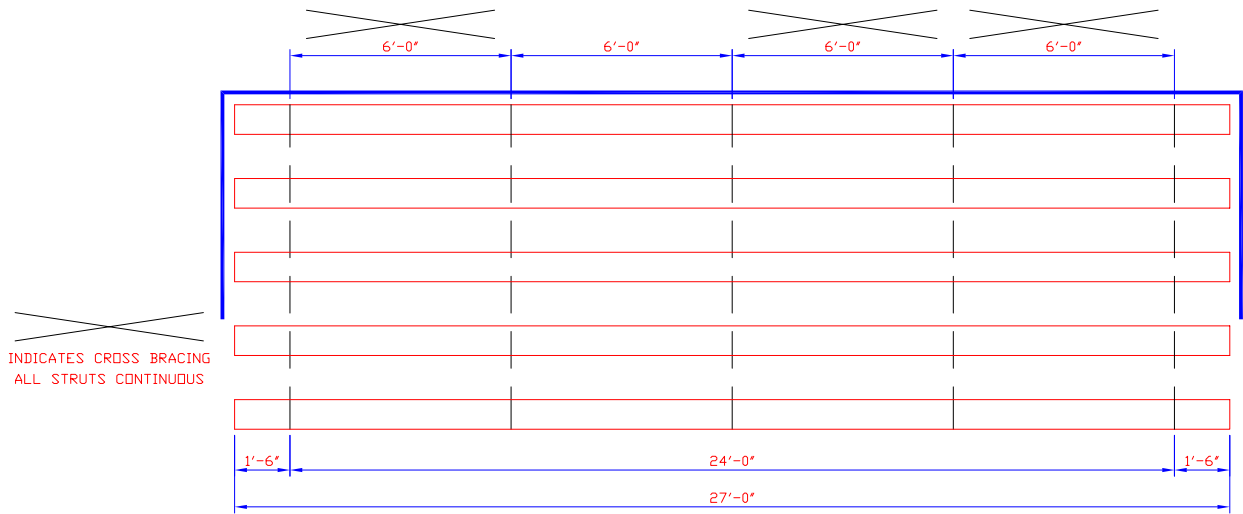


PLAN OF BLEACHER
1/2 SCALE

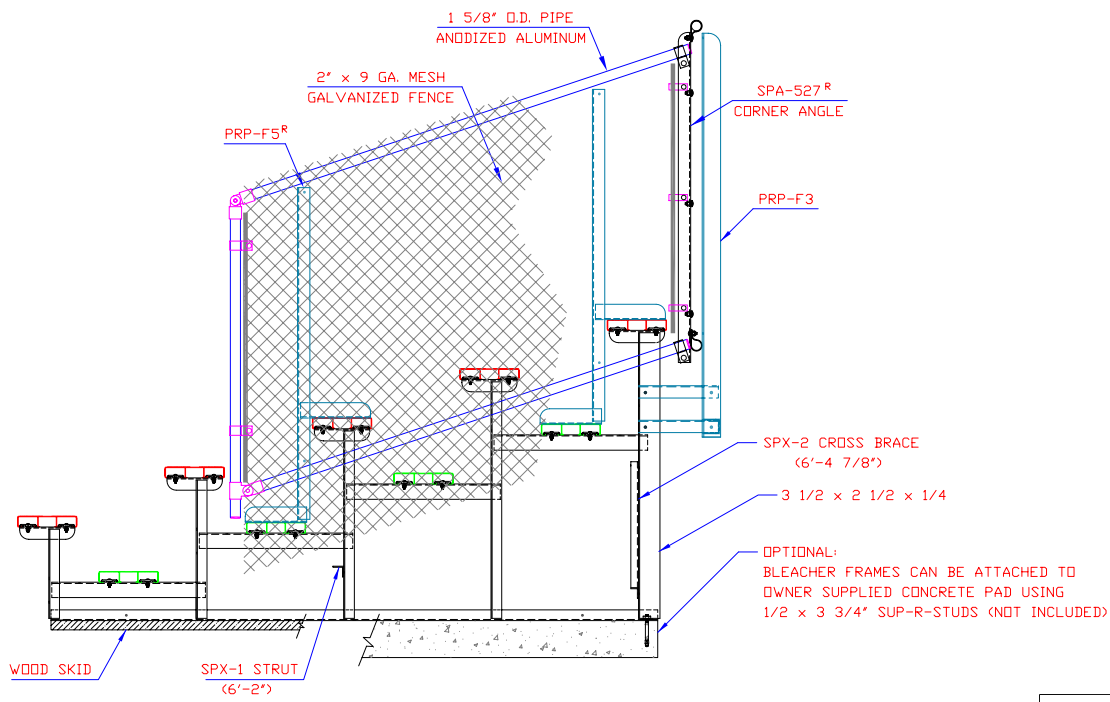

END ELEVATION

ALL FRAMING & BRACING ANGLES 1 3/4 x 1 3/4 x 3/16
 ALL STRUTS & BRACING ANGLES 1 1/4 x 1 1/4 x 3/16
 ALL ALUMINUM FOOT BOARD ANGLES 2 1/2 x 2 x 3/16
 UNLESS NOTED

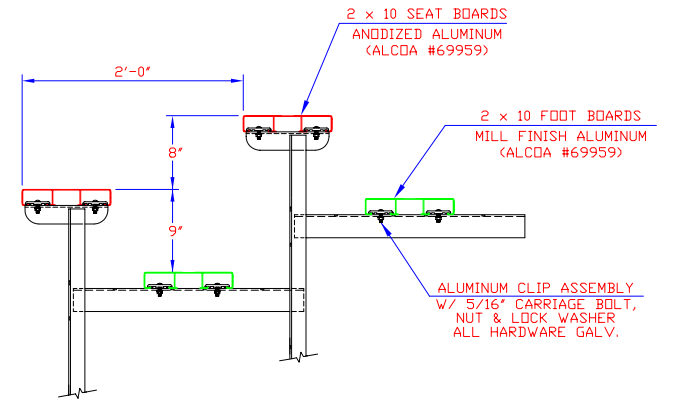

PLANK ARRANGEMENT
FULL PLANK DECK SERIES

SEATING CAPACITY
@ 18" PER SEAT = 90

ALUMINUM 6061-T6 UNDERSTRUCTURE <small>THIS DRAWING INCLUDING THE PRINCIPLES OF DESIGN IS THE PROPERTY OF AND IS SUBMITTED BY E & D SPECIALTY STANDS, INC. WITH THE AGREEMENT THAT IT IS NOT TO BE REPRODUCED, COPIED OR LOANED IN PART OR WHOLE, NOT TO BE USED IN ANY MANNER THAT MAY CONSTITUTE A DETRIMENT DIRECTLY OR INDIRECTLY TO E & D SPECIALTY STANDS, INC. ACCEPTANCE OF THIS DRAWING WILL BE CONSTRUED AS AN AGREEMENT TO THE ABOVE.</small>	SCALE 3/4"=1'-0"	REFERENCE DWG.	END ELEVATION & PLAN VIEW 5 ROW UNIT STANDARD PORTABLE P524-27-H
	DRAWN BY D.K.	CHECKED BY	
	DATE 3/11/04	DATE	
	E & D SPECIALTY STANDS, INC. NORTH COLLINS, NEW YORK		