


LETTER	REVISIONS	BY	DATE

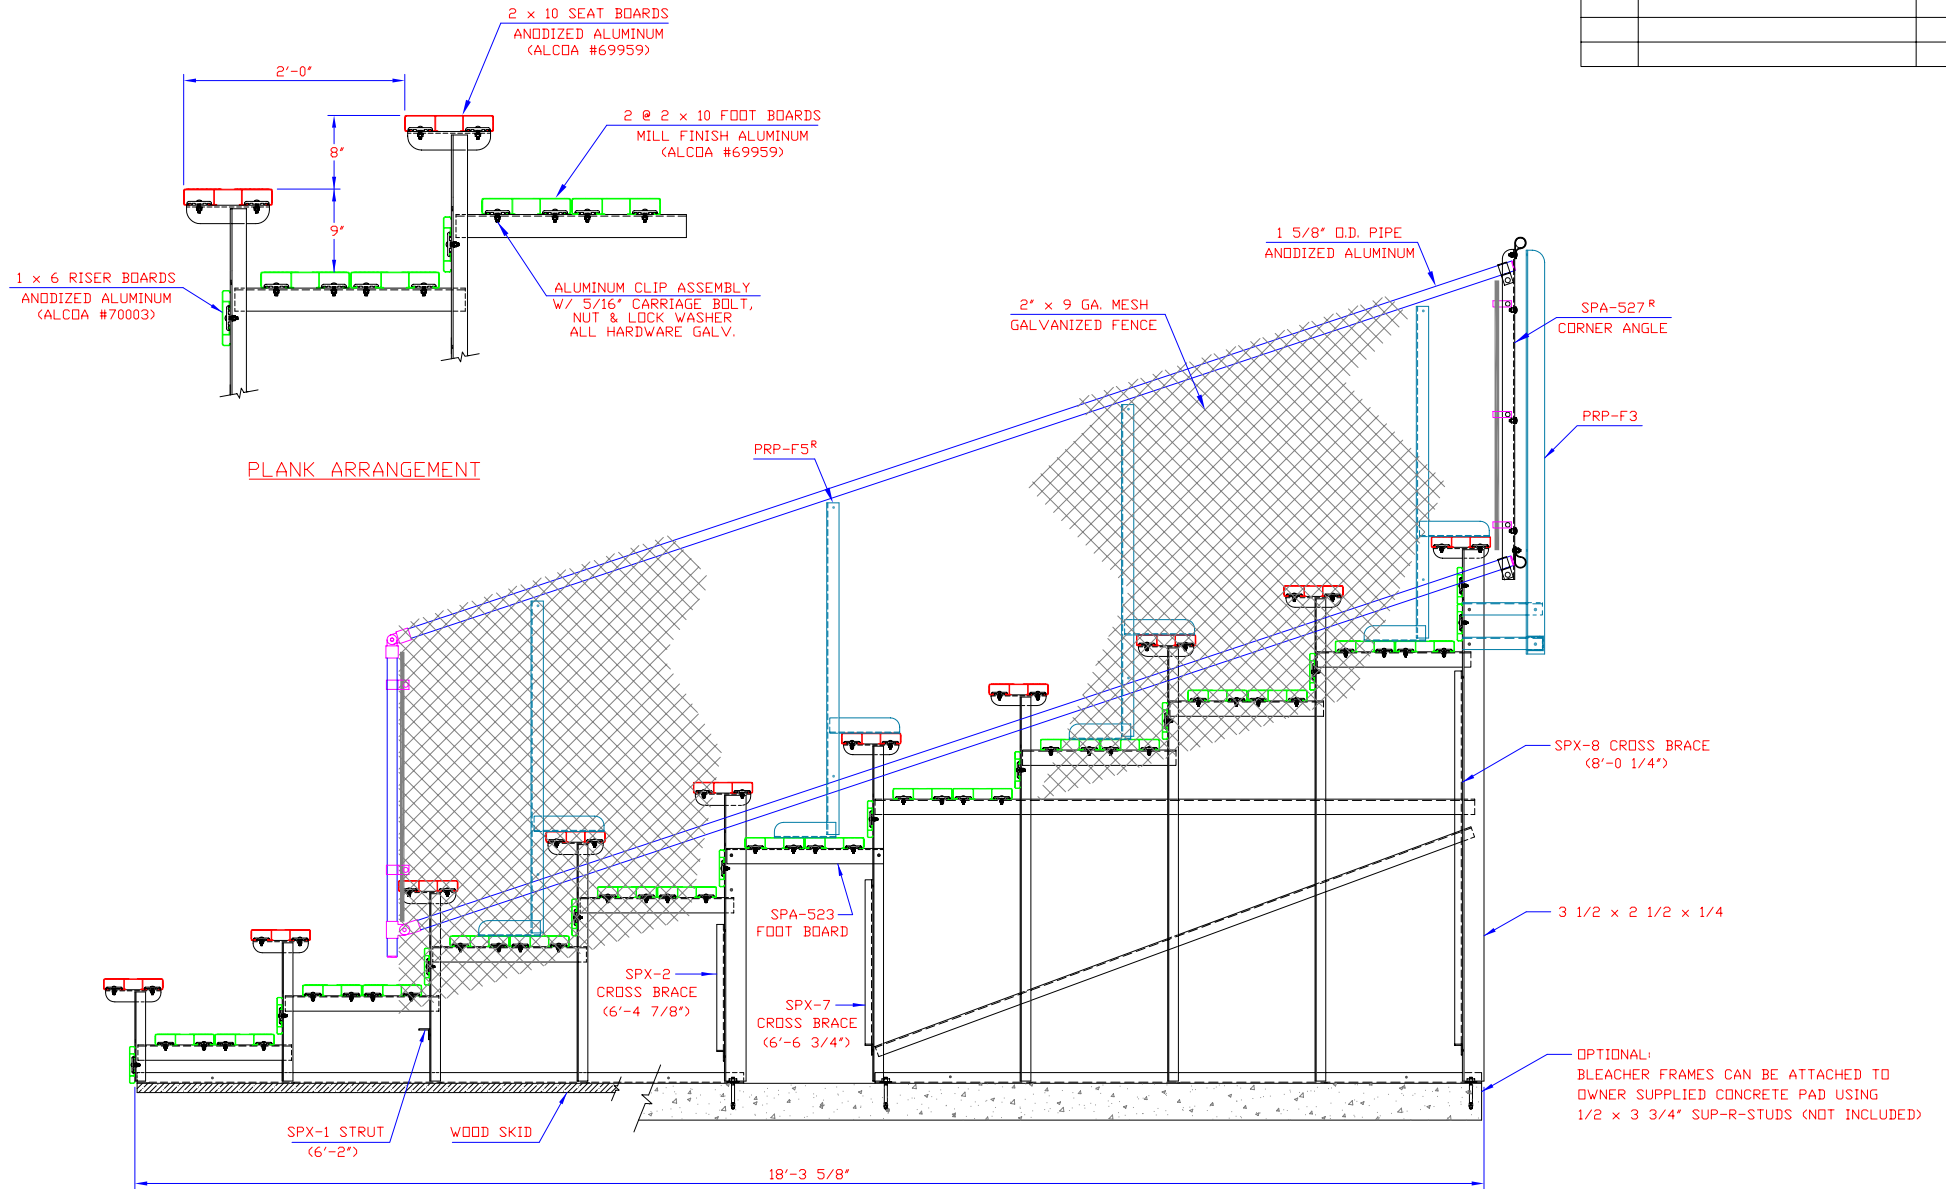

PLANK ARRANGEMENT

END ELEVATION

10 ROW UNIT


ALL FRAMING & BRACING ANGLES 1 3/4 x 1 3/4 x 3/16  
 ALL STRUTS & BRACING ANGLES 1 1/4 x 1 1/4 x 3/16  
 ALL ALUMINUM FOOT BOARD ANGLES 2 1/2 x 2 x 3/16  
 UNLESS NOTED

ALUMINUM 6061-T6 UNDERSTRUCTURE		SCALE 3/4"=1'-0"	REFERENCE DWG 
THIS DRAWING INCLUDING THE PRINCIPLES OF DESIGN IS THE PROPERTY OF AND IS SUBMITTED BY E & D SPECIALTY STANDS, INC. WITH THE AGREEMENT THAT IT IS NOT TO BE REPRODUCED, COPIED OR LOANED IN PART OR WHOLE, NOT TO BE USED IN ANY MANNER THAT MAY CONSTITUTE A DETRIMENT DIRECTLY OR INDIRECTLY TO E & D SPECIALTY STANDS, INC. ACCEPTANCE OF THIS DRAWING WILL BE CONSTRUED AS AN AGREEMENT TO THE ABOVE.		DRAWN BY D.K.	CHECKED BY 
		DATE 3/30/04	DATE 

E & D SPECIALTY STANDS, INC.  
NORTH COLLINS, NEW YORK

END ELEVATION  
10 ROW PORTABLE  
(2) FOOT BOARDS w/ RISERS  
P1024-33-RB

LETTER	REVISIONS	BY	DATE

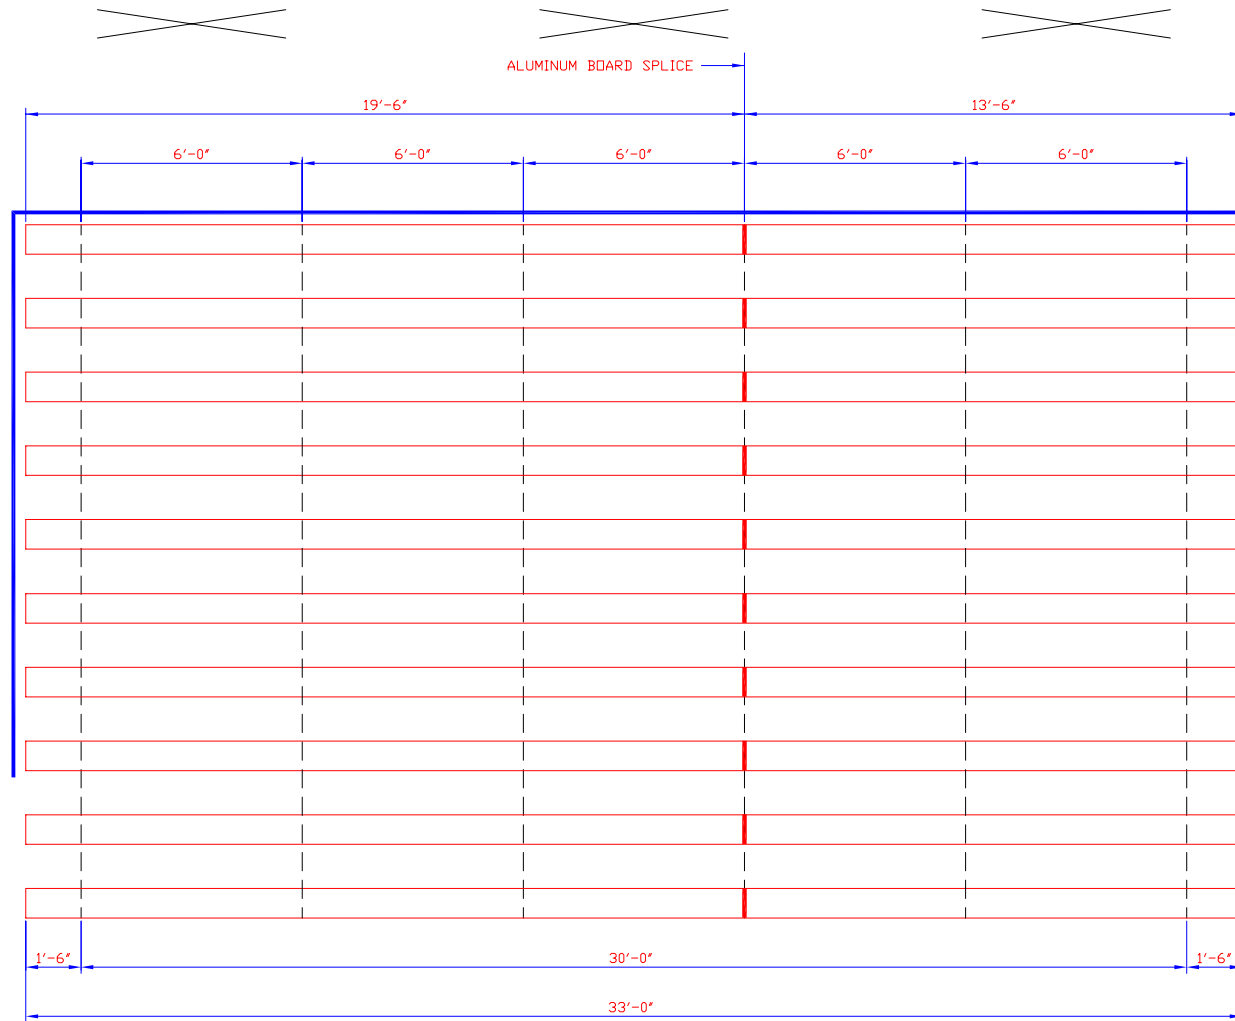

INDICATES CROSS BRACING  
ALL STRUTS CONTINUOUS

PLAN OF BLEACHER

SEATING CAPACITY  
@ 18" PER SEAT = 220

ALUMINUM 6061-T6 UNDERSTRUCTURE  THIS DRAWING INCLUDING THE PRINCIPLES OF DESIGN IS THE PROPERTY OF AND IS SUBMITTED BY E & D SPECIALTY STANDS, INC. WITH THE AGREEMENT THAT IT IS NOT TO BE REPRODUCED, COPIED OR LOANED IN PART OR WHOLE, NOT TO BE USED IN ANY MANNER THAT MAY CONSTITUTE A DETRIMENT DIRECTLY OR INDIRECTLY TO E & D SPECIALTY STANDS, INC. ACCEPTANCE OF THIS DRAWING WILL BE CONSTRUED AS AN AGREEMENT TO THE ABOVE.	SCALE	REFERENCE DWG.	PLAN OF BLEACHER 10 ROW PORTABLE (2) FOOT BOARDS w/RISERS
	DRAWN BY	CHECKED BY	
	DATE	DATE	
	3/8"=1'-0"	D.K.	
E & D SPECIALTY STANDS, INC. NORTH COLLINS, NEW YORK		P1024-33-RB	