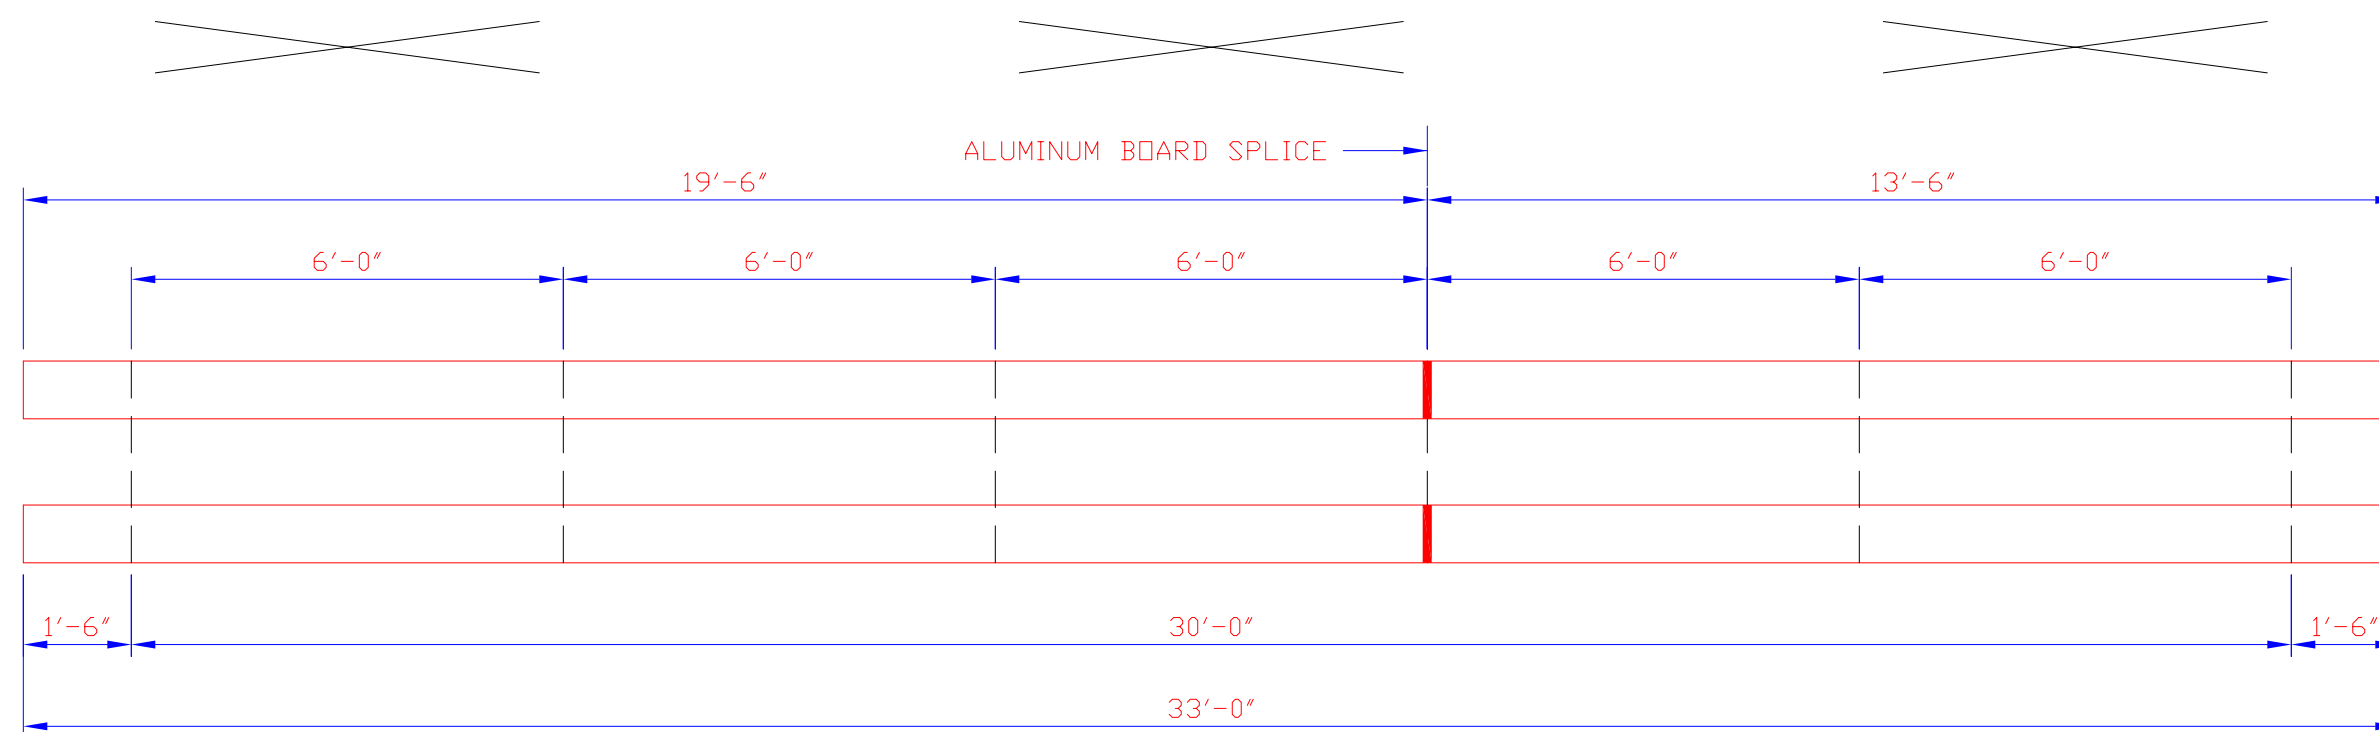

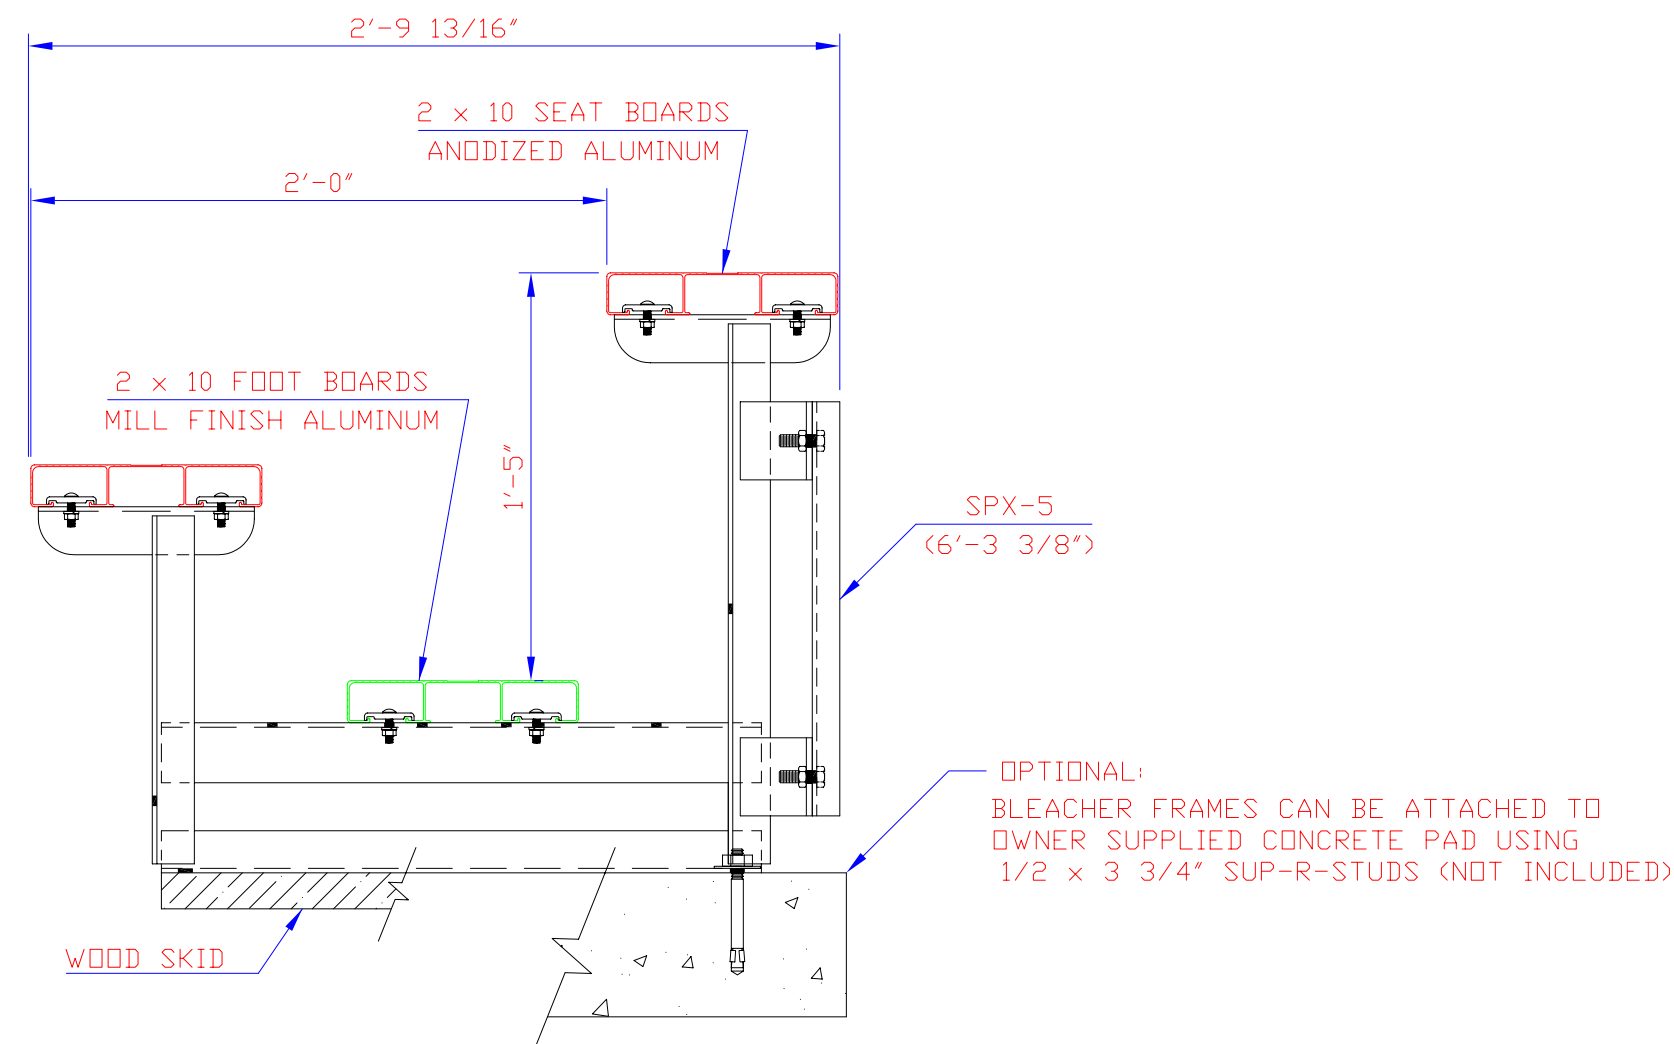


LETTER	REVISIONS	BY	DATE



 INDICATES CROSS BRACING

**PLAN OF BLEACHER**  
(1/4 SCALE)



**END ELEVATION**

ALL FRAMING ANGLES 1 3/4 x 1 3/4 x 3/16"  
ALL STRUTS & BRACING ANGLES 1 1/4 x 1 1/4 x 3/16"  
ALL ALUMINUM FOOT BOARD ANGLES 2 1/2 x 2 x 3/16"  
UNLESS NOTED

SEATING CAPACITY  
@ 18" PER SEAT = 44

<p>ALUMINUM 6061-T6 UNDERSTRUCTURE</p> <p>THIS DRAWING INCLUDING THE PRINCIPLES OF DESIGN IS THE PROPERTY OF AND IS SUBMITTED BY E &amp; D SPECIALTY STANDS, INC. WITH THE AGREEMENT THAT IT IS NOT TO BE REPRODUCED, COPIED OR LOANED IN PART OR WHOLE, NOT TO BE USED IN ANY MANNER THAT MAY CONSTITUTE A DETRIMENT DIRECTLY OR INDIRECTLY TO E &amp; D SPECIALTY STANDS, INC. ACCEPTANCE OF THIS DRAWING WILL BE CONSTRUED AS AN AGREEMENT TO THE ABOVE.</p>	SCALE 1 1/2"=1'	REFERENCE DWG.	<p>END ELEVATION &amp; PLAN VIEW 2 ROW UNIT STANDARD PORTABLE</p>
	DRAWN BY D.K.	CHECKED BY	
	DATE 1/23/04	DATE	
E & D SPECIALTY STANDS, INC. NORTH COLLINS, NEW YORK		P224-33	