



| LETTER | REVISIONS | BY | DATE |
|--------|-----------|----|------|
| | | | |
| | | | |
| | | | |

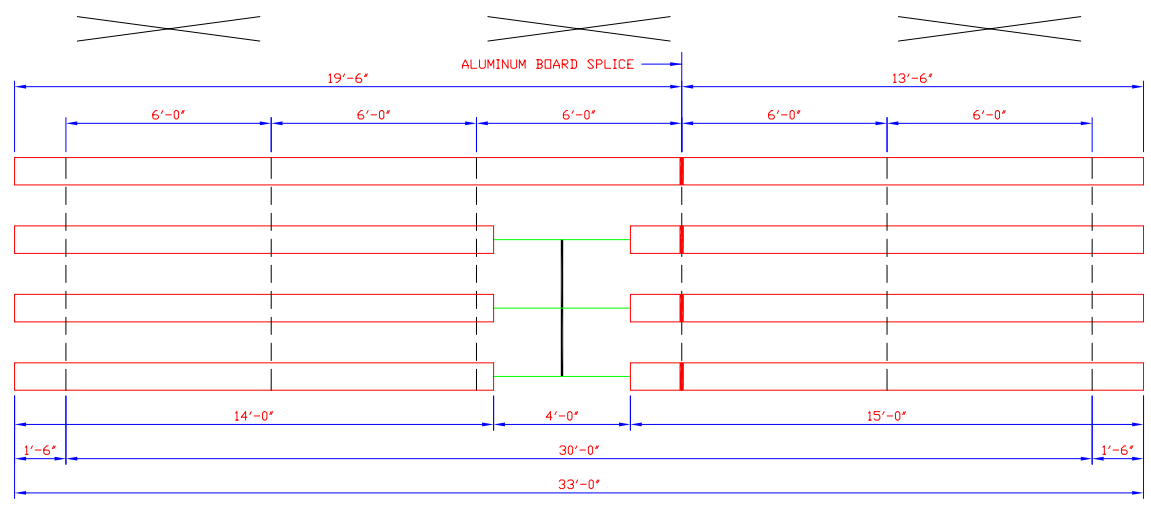

PLAN OF BLEACHER
(1/4 SCALE)

INDICATES CROSS BRACING

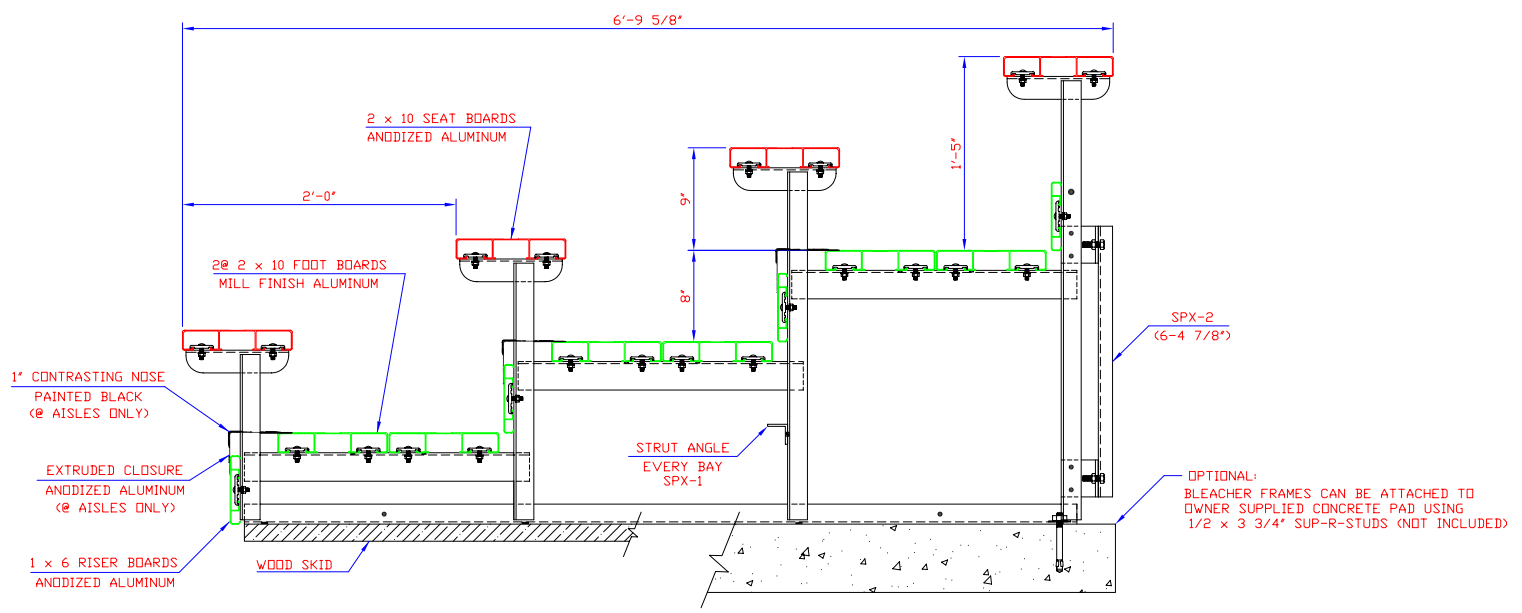

SEATING CAPACITY
@ 18" PER SEAT = 79

END ELEVATION

ALL FRAMING ANGLES 1 3/4 x 1 3/4 x 3/16"
ALL STRUTS & BRACING ANGLES 1 1/4 x 1 1/4 x 3/16"
ALL ALUMINUM FOOT BOARD ANGLES 2 1/2 x 2 x 3/16"
UNLESS NOTED

ALUMINUM 6061-T6 UNDERSTRUCTURE

| | |
|--------------------|----------------|
| SCALE 1 1/2"=1' | REFERENCE DWG. |
| DRAWN BY D.K. | CHECKED BY |
| DATE 2/2/04 | DATE |

END ELEVATION & PLAN VIEW
4 ROW PORTABLE w/CENTER AISLE
RISER & (2) FOOT BOARDS

THIS DRAWING INCLUDING THE PRINCIPLES OF DESIGN IS THE PROPERTY OF AND IS SUBMITTED BY E & D SPECIALTY STANDS, INC. WITH THE AGREEMENT THAT IT IS NOT TO BE REPRODUCED, COPIED OR LOANED IN PART OR WHOLE, NOT TO BE USED IN ANY MANNER THAT MAY CONSTITUTE A DETRIMENT DIRECTLY OR INDIRECTLY TO E & D SPECIALTY STANDS, INC. ACCEPTANCE OF THIS DRAWING WILL BE CONSTRUED AS AN AGREEMENT TO THE ABOVE.

E & D SPECIALTY STANDS, INC.
NORTH COLLINS, NEW YORK

P424-33-AL