



LETTER	REVISIONS	BY	DATE

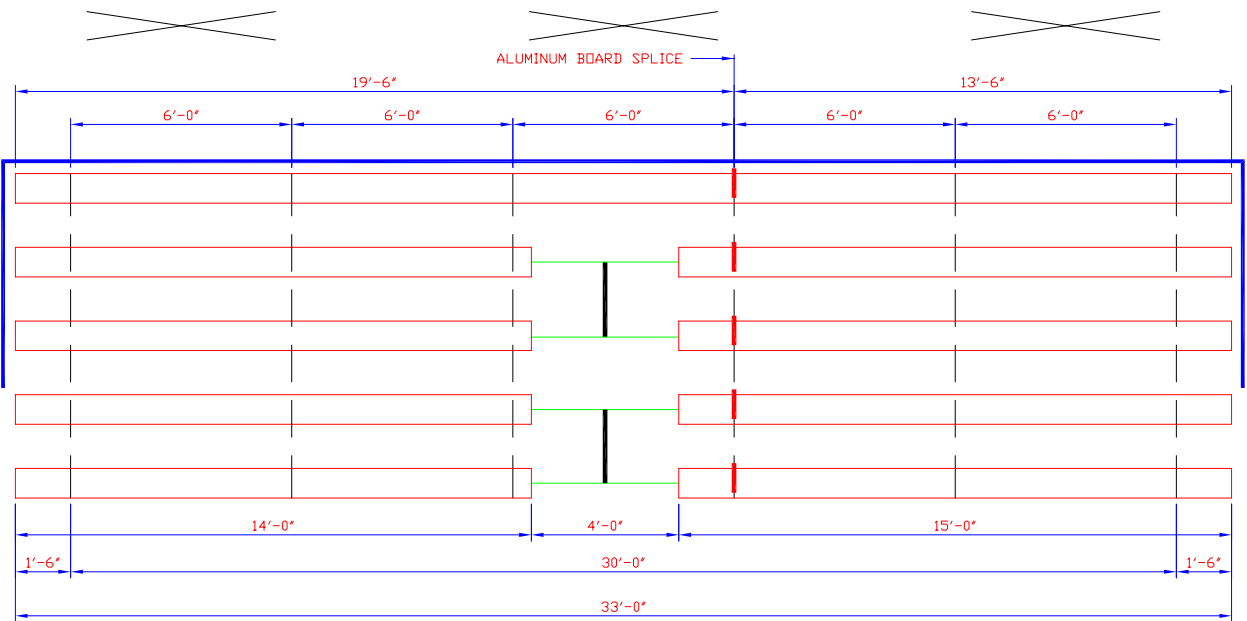


PLAN OF BLEACHER
1/2 SCALE

INDICATES CROSS BRACING
ALL STRUTS CONTINUOUS

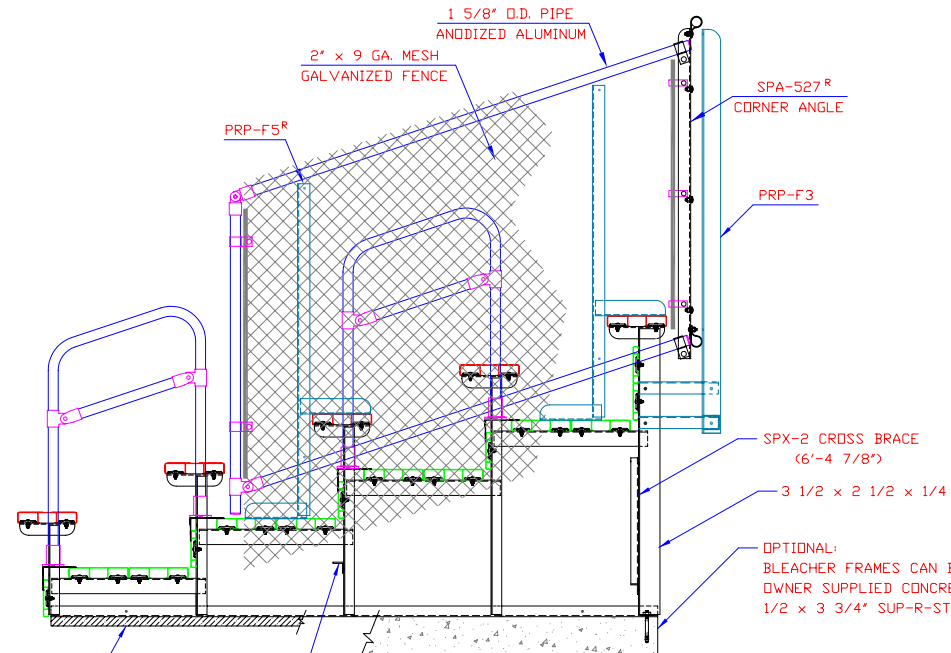

END ELEVATION

ALL FRAMING & BRACING ANGLES 1 3/4 x 1 3/4 x 3/16
ALL STRUTS & BRACING ANGLES 1 1/4 x 1 1/4 x 3/16
ALL ALUMINUM FOOT BOARD ANGLES 2 1/2 x 2 x 3/16
UNLESS NOTED

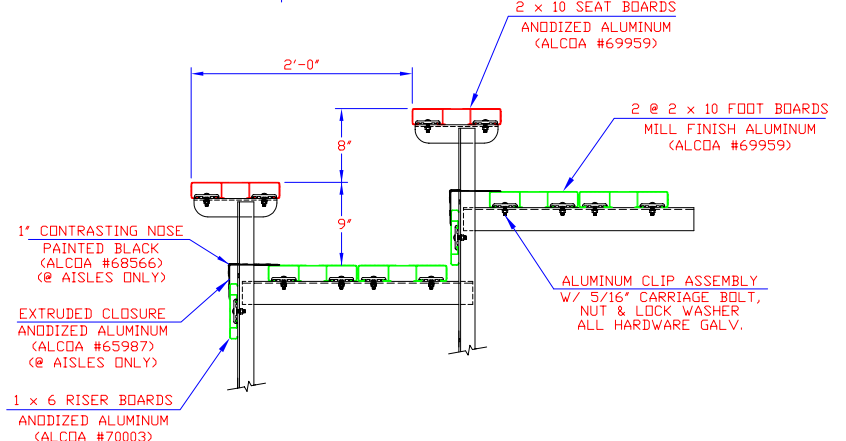

PLANK ARRANGEMENT
FULL PLANK DECK SERIES

SEATING CAPACITY
@ 18" PER SEAT = 98

ALUMINUM 6061-T6 UNDERSTRUCTURE

THIS DRAWING INCLUDING THE PRINCIPLES OF DESIGN IS THE PROPERTY OF AND IS SUBMITTED BY E & D SPECIALTY STANDS, INC. WITH THE AGREEMENT THAT IT IS NOT TO BE REPRODUCED, COPIED OR LOANED IN PART OR WHOLE, NOT TO BE USED IN ANY MANNER THAT MAY CONSTITUTE A DETRIMENT DIRECTLY OR INDIRECTLY TO E & D SPECIALTY STANDS, INC. ACCEPTANCE OF THIS DRAWING WILL BE CONSTRUED AS AN AGREEMENT TO THE ABOVE.

SCALE 3/4"=1'-0"	REFERENCE DWG.
DRAWN BY D.K.	CHECKED BY
DATE 3/11/04	DATE

END ELEVATION & PLAN VIEW
5 ROW PORTABLE w/CENTER AISLE
(2) FOOT BOARDS w/ RISERS

E & D SPECIALTY STANDS, INC.
NORTH COLLINS, NEW YORK

P524-33-HAL